



2 BHK DUPLEX INDEPENDENT HOUSE IN KUMBAKONAM STARTING JUST Rs.32 Lacs ONWARDS

PLOT SIZE : 33'3" N, 33'3" S, 25'0" E & 25'0" W
 FACING : EAST FACING PLOT

Sri Paadham, Thirunageshwaram, Kumbakonam.

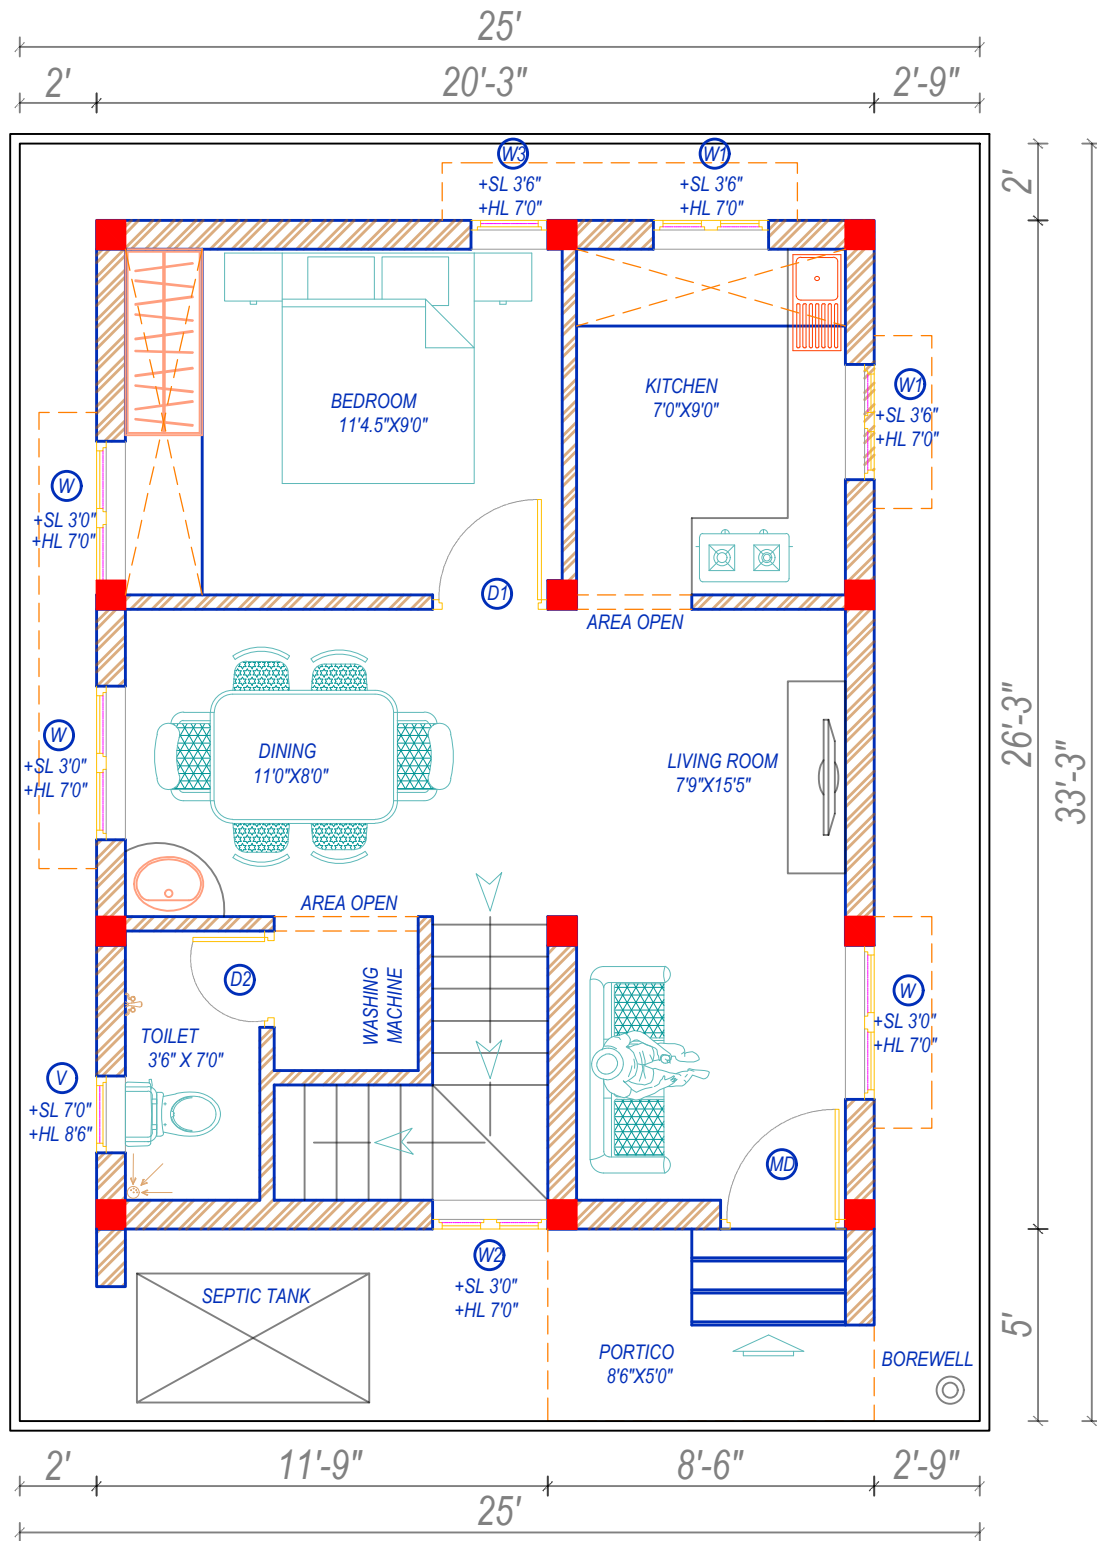

GROUND FLOOR PLAN

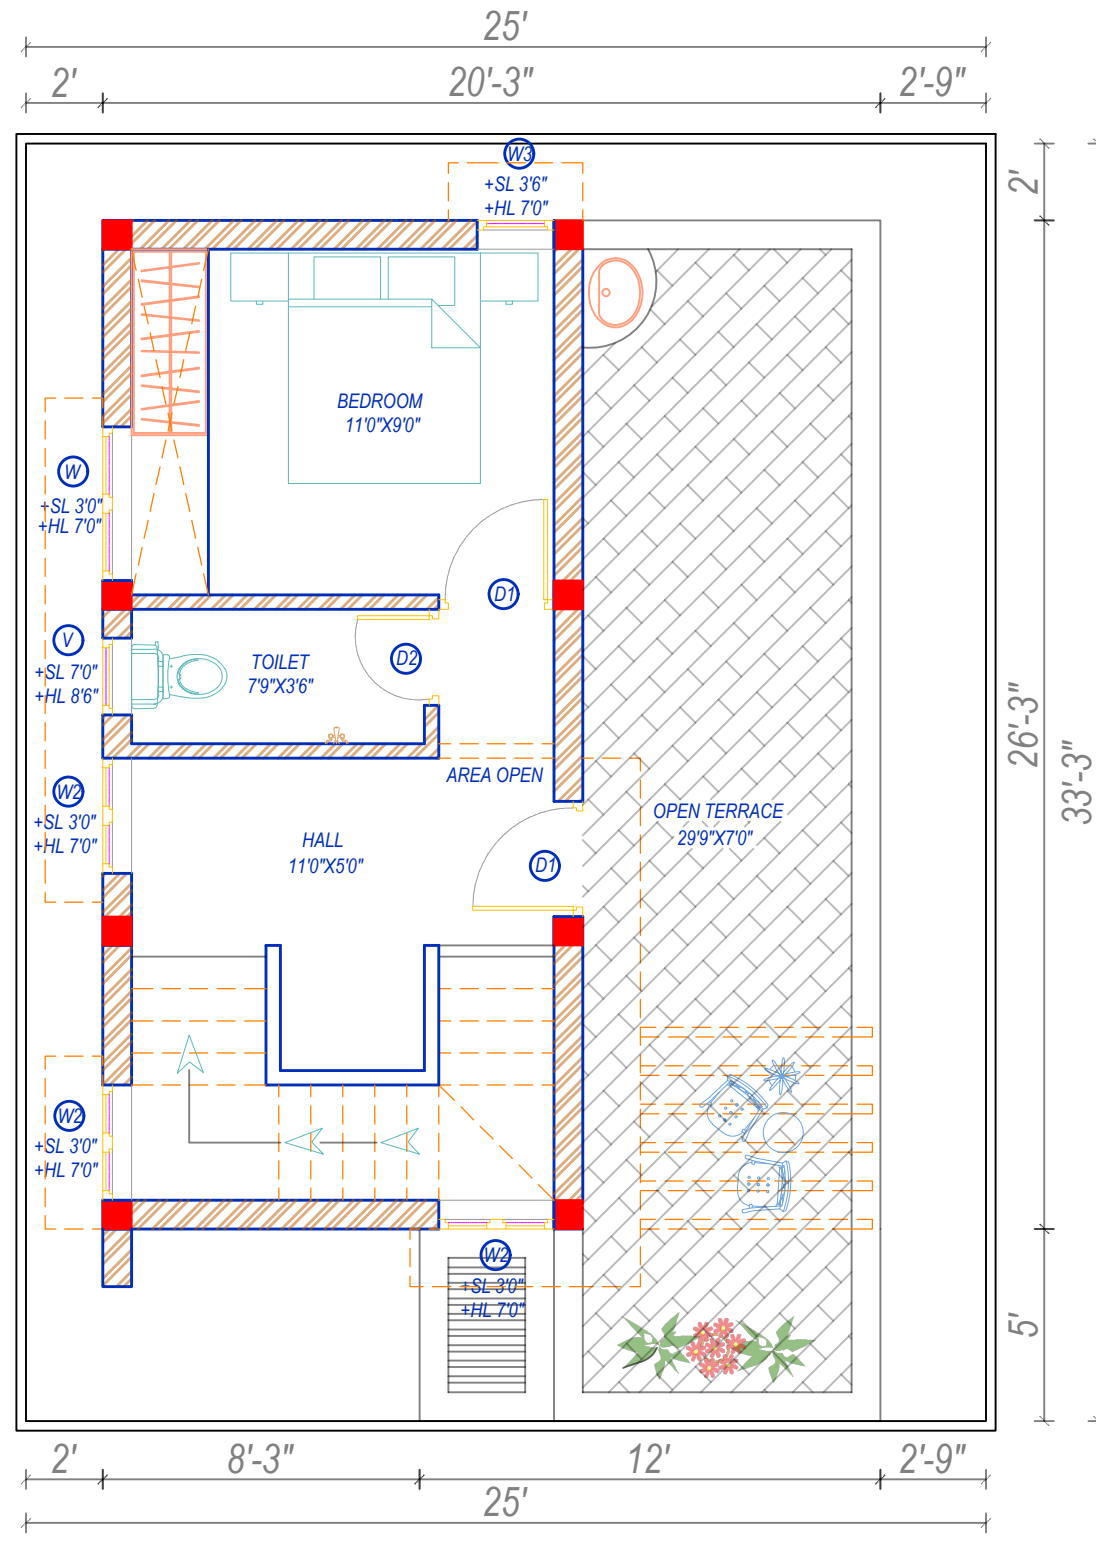

FIRST FLOOR PLAN

AREA SCHEDULE :

G1	GROUND FLOOR	- 531.56 SQFT
	FIRST FLOOR	- 328.15 SQFT
	TOTAL	- 859.71 SQFT

JOINERY SCHEDULE :

MD	MAIN DOOR	- 3'6"X7'0"
D1	INTERNAL DOOR	- 3'0"X7'0"
D2	FLUSH DOOR	- 2'6"X7'0"
W	MAIN WINDOW	- 4'0"X4'0"
W1	KITCHEN WINDOW	- 3'0"X3'6"
W2	SLIM WINDOW	- 3'0"X4'0"
W3	SINGLE WINDOW	- 2'0"X4'0"
V	VENTILATOR	- 2'0"X1'6"

PROJECT :

SKETCH SCHEME DRAWING

DRAWING NO : 01

SCALE : N.T.S DATE : 26/02/2021

DRAWN BY : SR CHECKED BY :

PROJECT : EDS-125-040 SHEET NO : 01

PROJECT :

**PROPOSED SCHEMATIC DRAWING
 FOR SG ASS, PLOT NO 71, SRI
 PAADHAM @ THIRUNAGESHWARAM.**

CONSULTANT :

SG ASSOCIATES

MOB : +91-9800714704
 Email id : sgakumbakonam@gmail.com
 Website : www.sgakumbakonam.in

CONSULTANT :

SG ASSOCIATES

MOB : +91-9800714704
 Email id : sgakumbakonam@gmail.com
 Website : www.sgakumbakonam.in

96007 14704, 73587 26092 FOR SITE VISIT